




TONQUIN SUBSTATION PROJECT
TYPICAL STRUCTURE SPECIFICATIONS

SINGLE CIRCUIT
PROPOSED STRUCTURES

Visualizations are for discussion purposes only.
Final design is subject to change pending public,
engineering, and regulatory review.



An Oregon kind of energy.™

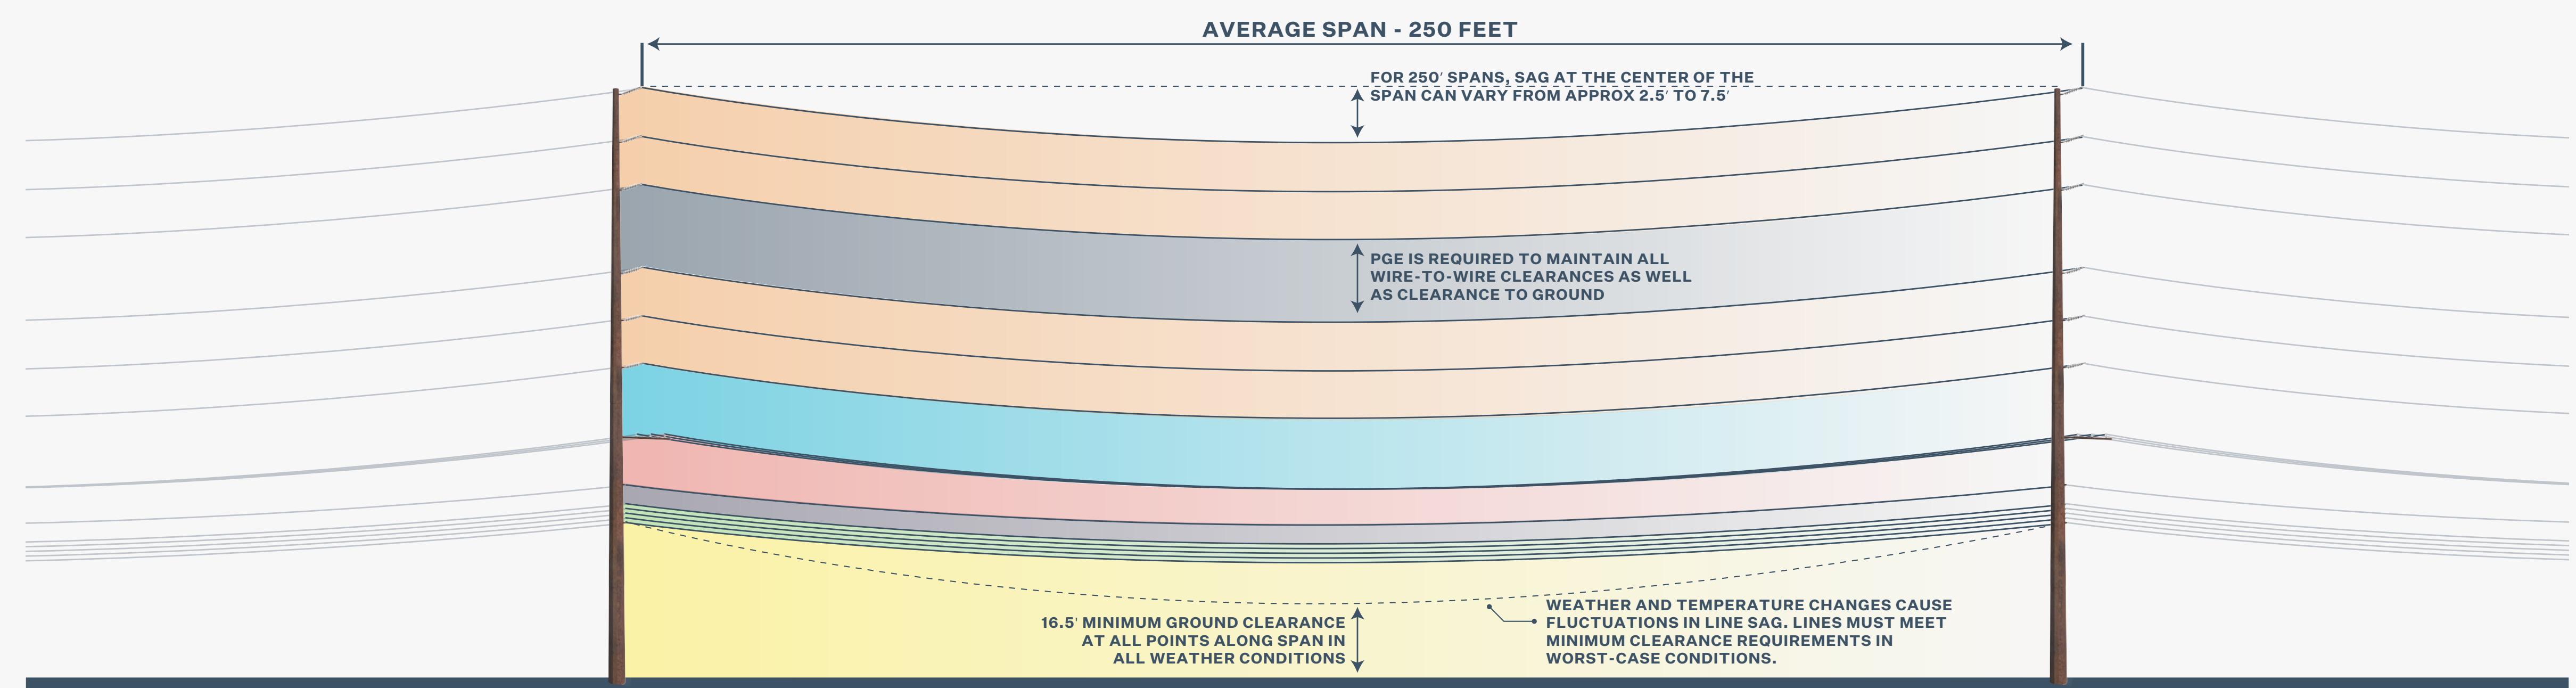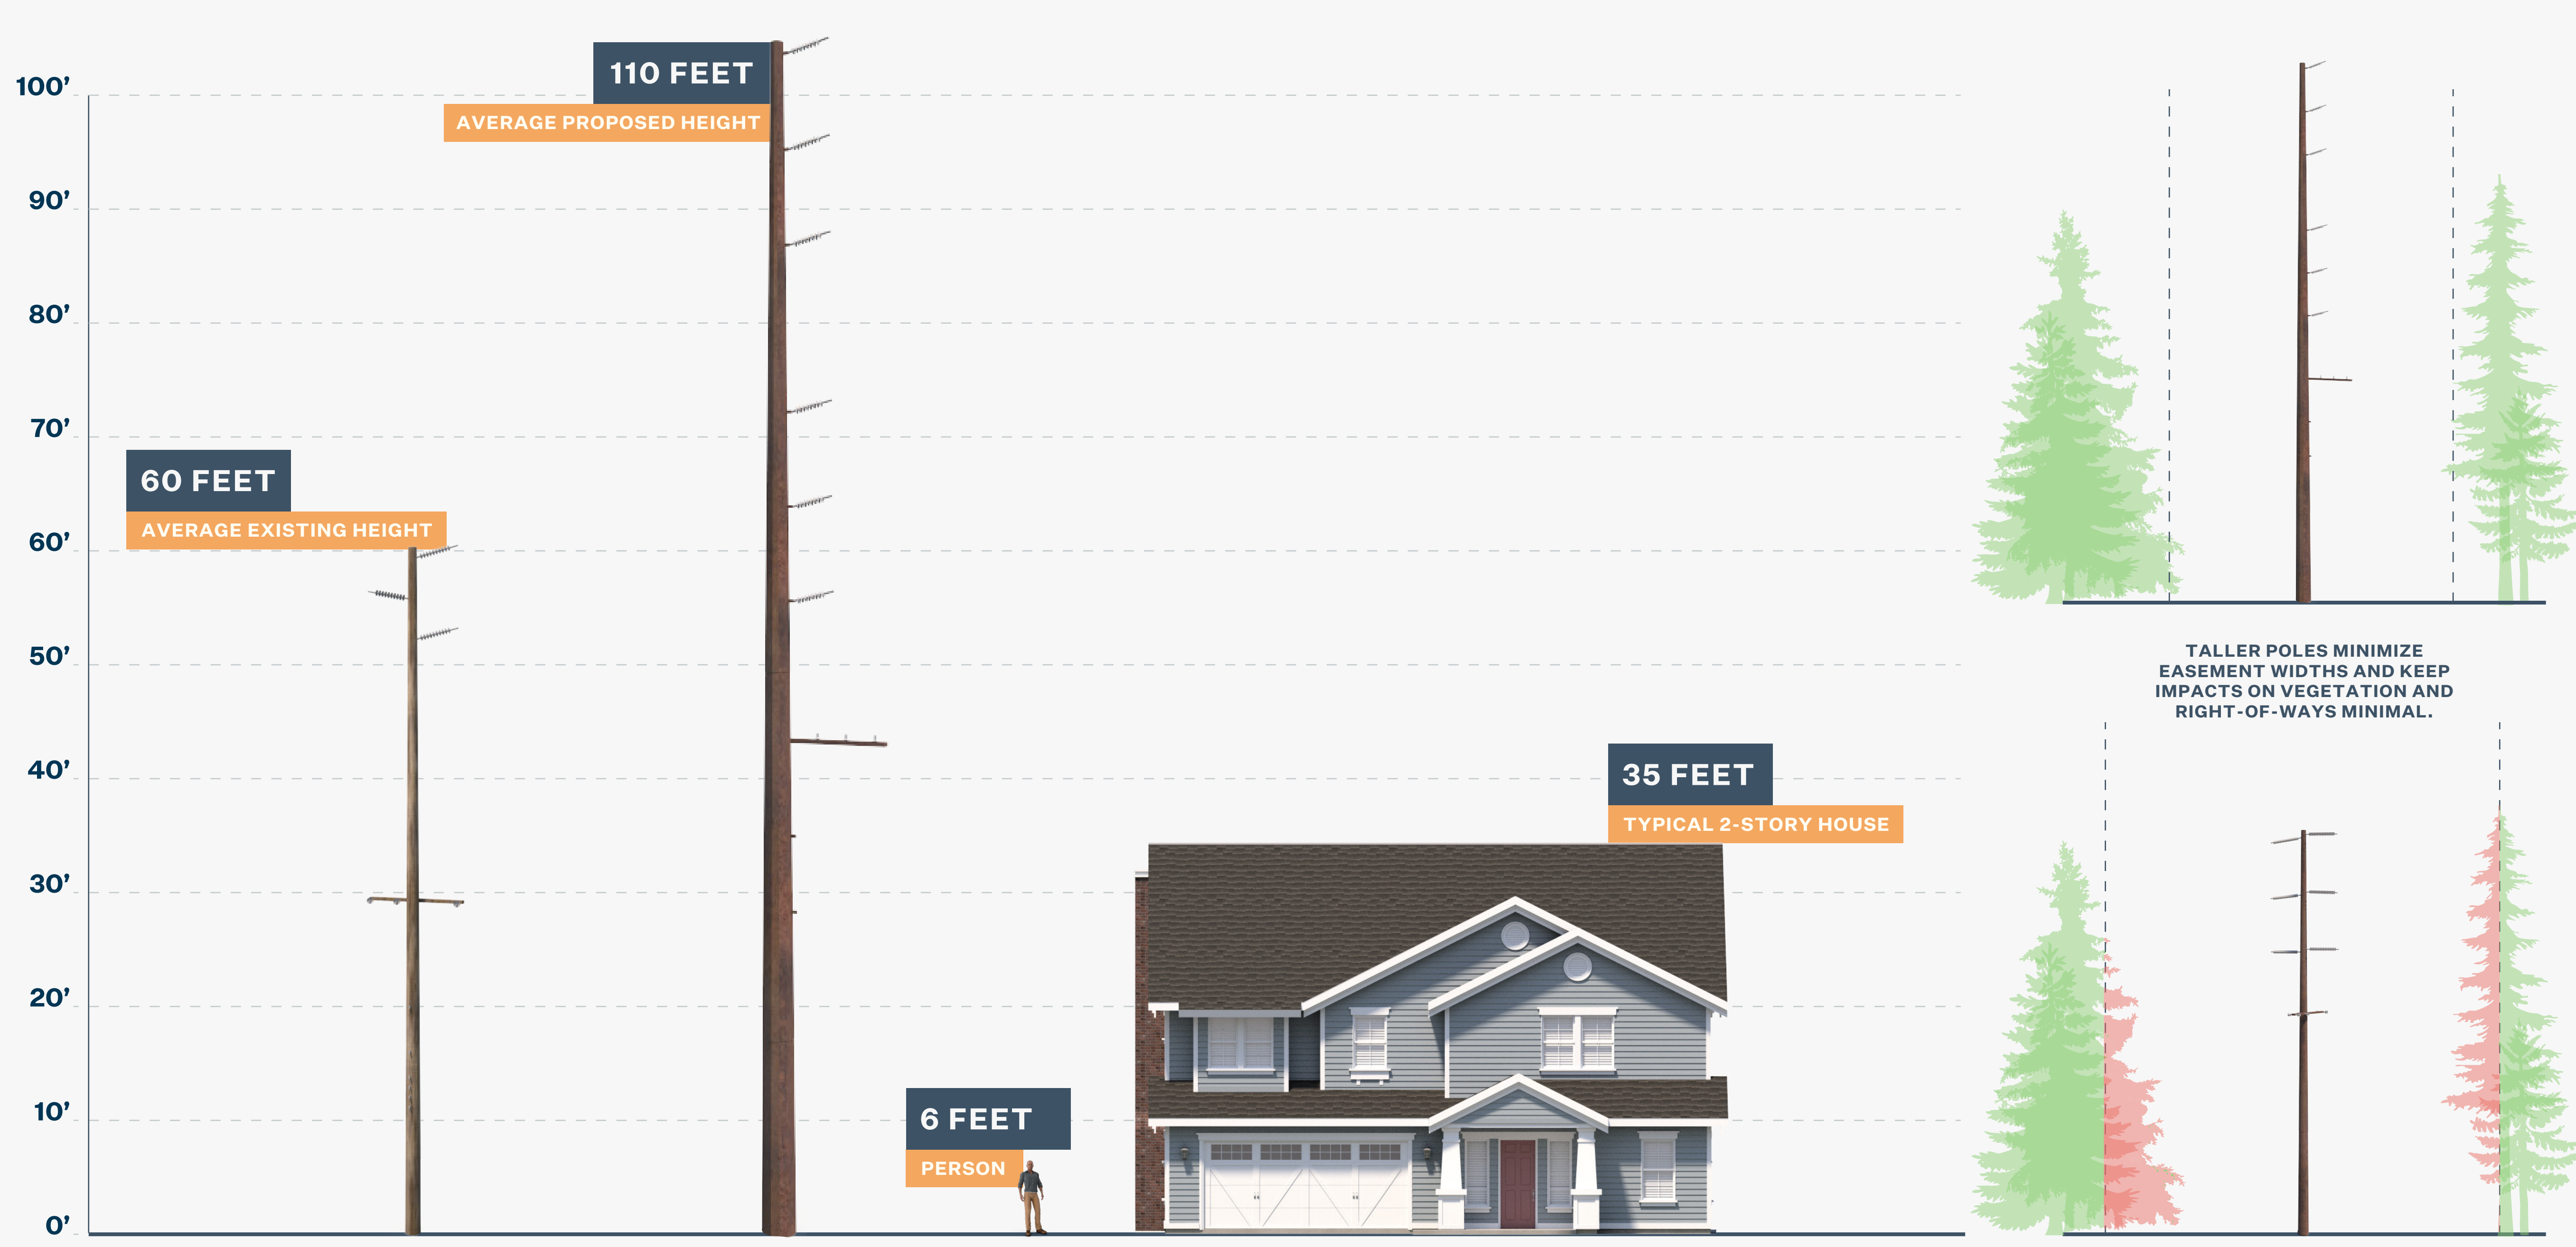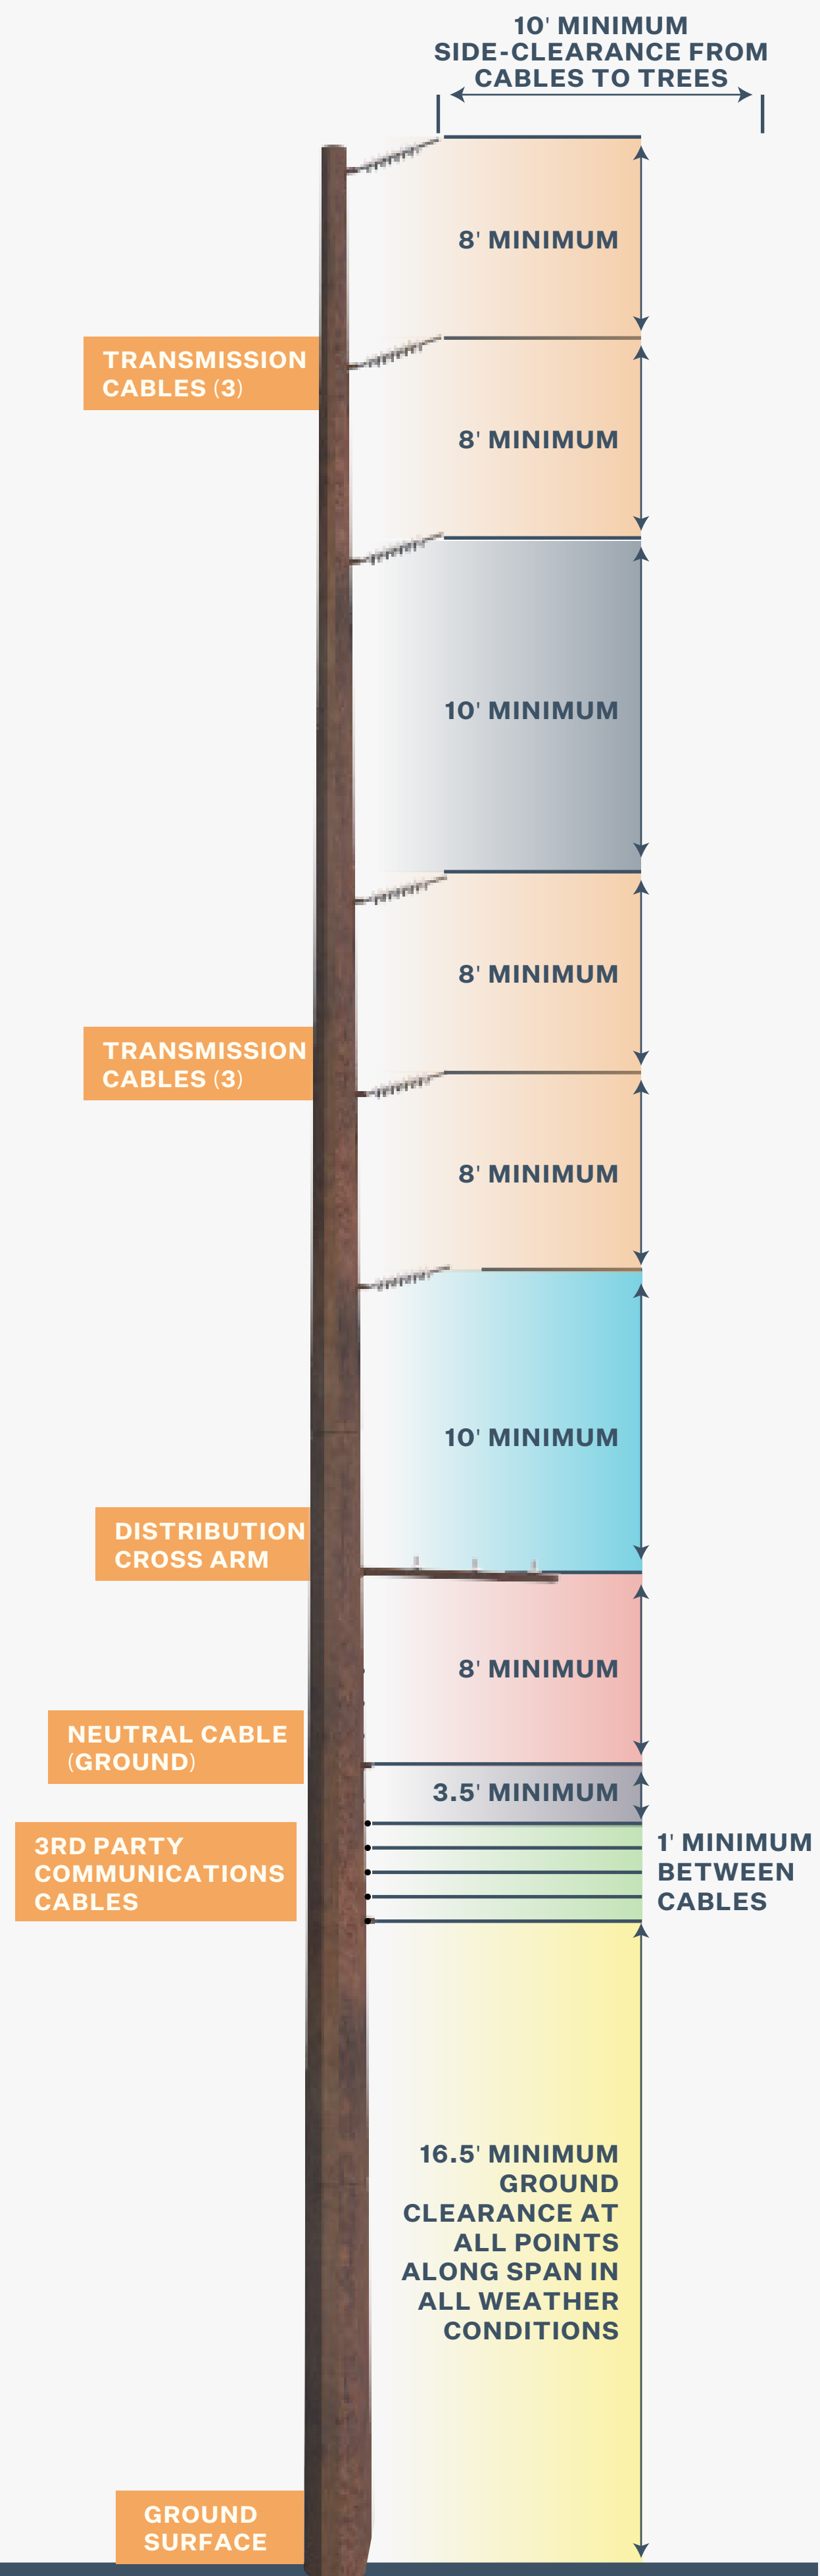

TONQUIN SUBSTATION PROJECT
TYPICAL STRUCTURE SPECIFICATIONS

**DOUBLE CIRCUIT
PROPOSED STRUCTURES**

Visualizations are for discussion purposes only. Final design is subject to change pending public, engineering, and regulatory review.



An Oregon kind of energy.™